


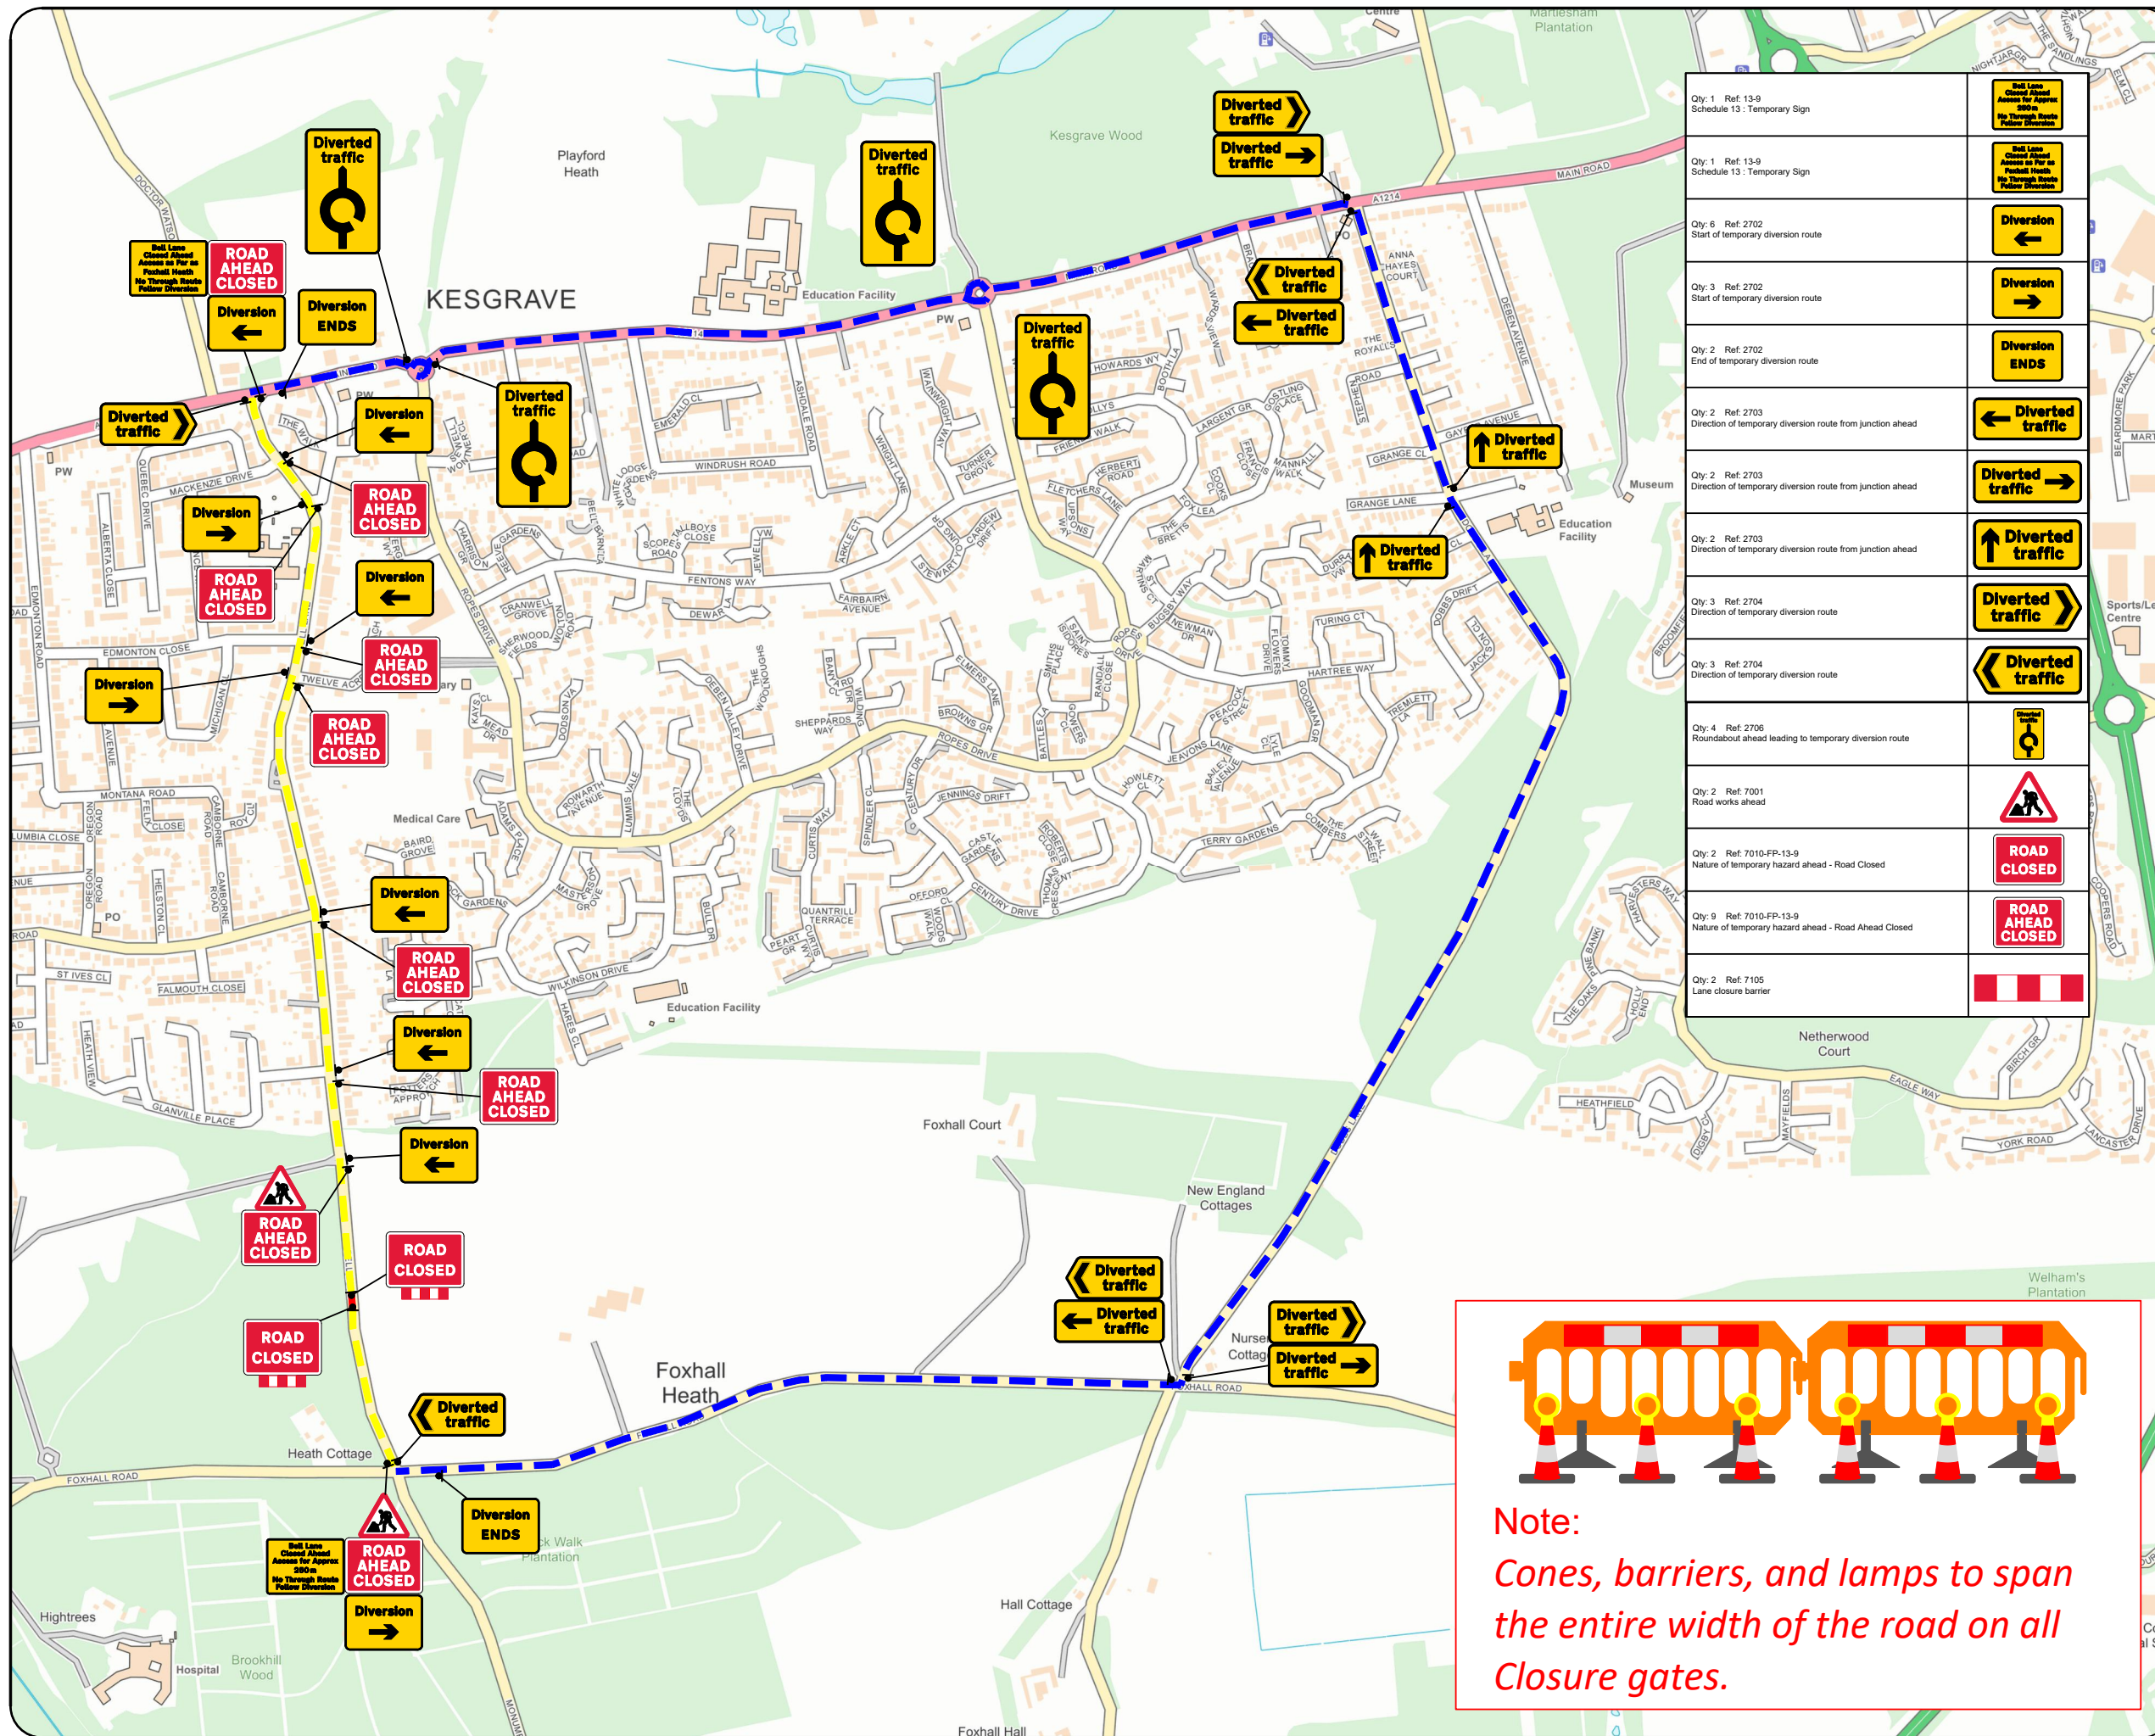

Qty: 1 Ref: 13-9 Schedule 13 : Temporary Sign	
Qty: 1 Ref: 13-9 Schedule 13 : Temporary Sign	
Qty: 6 Ref: 2702 Start of temporary diversion route	
Qty: 3 Ref: 2702 Start of temporary diversion route	
Qty: 2 Ref: 2702 End of temporary diversion route	
Qty: 2 Ref: 2703 Direction of temporary diversion route from junction ahead	
Qty: 2 Ref: 2703 Direction of temporary diversion route from junction ahead	
Qty: 2 Ref: 2703 Direction of temporary diversion route from junction ahead	
Qty: 3 Ref: 2704 Direction of temporary diversion route	
Qty: 3 Ref: 2704 Direction of temporary diversion route	
Qty: 4 Ref: 2706 Roundabout ahead leading to temporary diversion route	
Qty: 2 Ref: 7001 Road works ahead	
Qty: 2 Ref: 7010-FP-13-9 Nature of temporary hazard ahead - Road Closed	
Qty: 9 Ref: 7010-FP-13-9 Nature of temporary hazard ahead - Road Ahead Closed	
Qty: 2 Ref: 7105 Lane closure barrier	

Notes:

A. Do not scale from this drawing.
B. All traffic management must comply with Traffic Signs Manual: Chapter 8 (latest edition) and Safety at Street Works and Road Works: A Code of Practice (Red Book).
C. All road markings and signage must conform to the Traffic Signs Regulations and General Directions 2016 (including subsequent amendments).
D. Signage locations shown are indicative only. Final placement must be determined on site by a competent operative, taking account of prevailing conditions and safety requirements.

KEY

Sign
 Traffic Cone
 Road Closure
 Access Only
 Diversion Route

Diversion Route:
Main Road, Kesgrave (A1214) > Dobbs Lane, Kesgrave (C351) > Foxhall Road, Kesgrave (C332) & Vice versa

-	Initial Issue	TN	23/10/25
REV:	DESCRIPTION:	BY:	DATE:
STATUS: FOR APPROVAL			


The Lion Barn
Maitland Road
Needham Market
Suffolk
01449 490865

CLIENT:

SITE:
Bell Lane, Kesgrave
IP5 1ND

TITLE:
Road Closure
and Diversion

SCALE AT A3: AS SHOWN	DATE: 23/10/25	DRAWN: TN	CHECKED: LR
TRAFFIC SENSITIVE: n/a	DRAWING NO: #261079	REVISION: -	

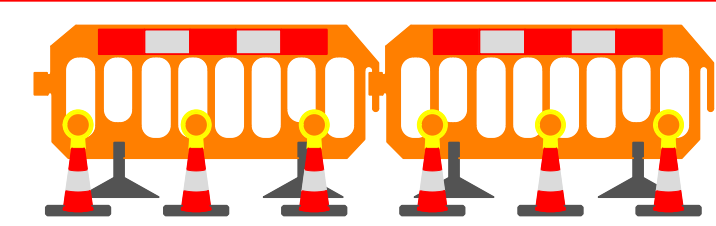

Note:
Cones, barriers, and lamps to span the entire width of the road on all Closure gates.